




NOTES:

AREAS AND DIMENSIONS ARE APPROXIMATE ONLY & SUBJECT TO FINAL SURVEY. AREAS ARE NETT AND DO NOT INCLUDE THE ACCESS STRIP.

EASEMENTS THAT MAY BE REQUIRED TO PROTECT SERVICES ARE NOT SHOWN.

ENGINEERING AND LANDSCAPING LAYOUTS ARE INDICATIVE ONLY AND ARE SUBJECT TO FINAL APPROVALS

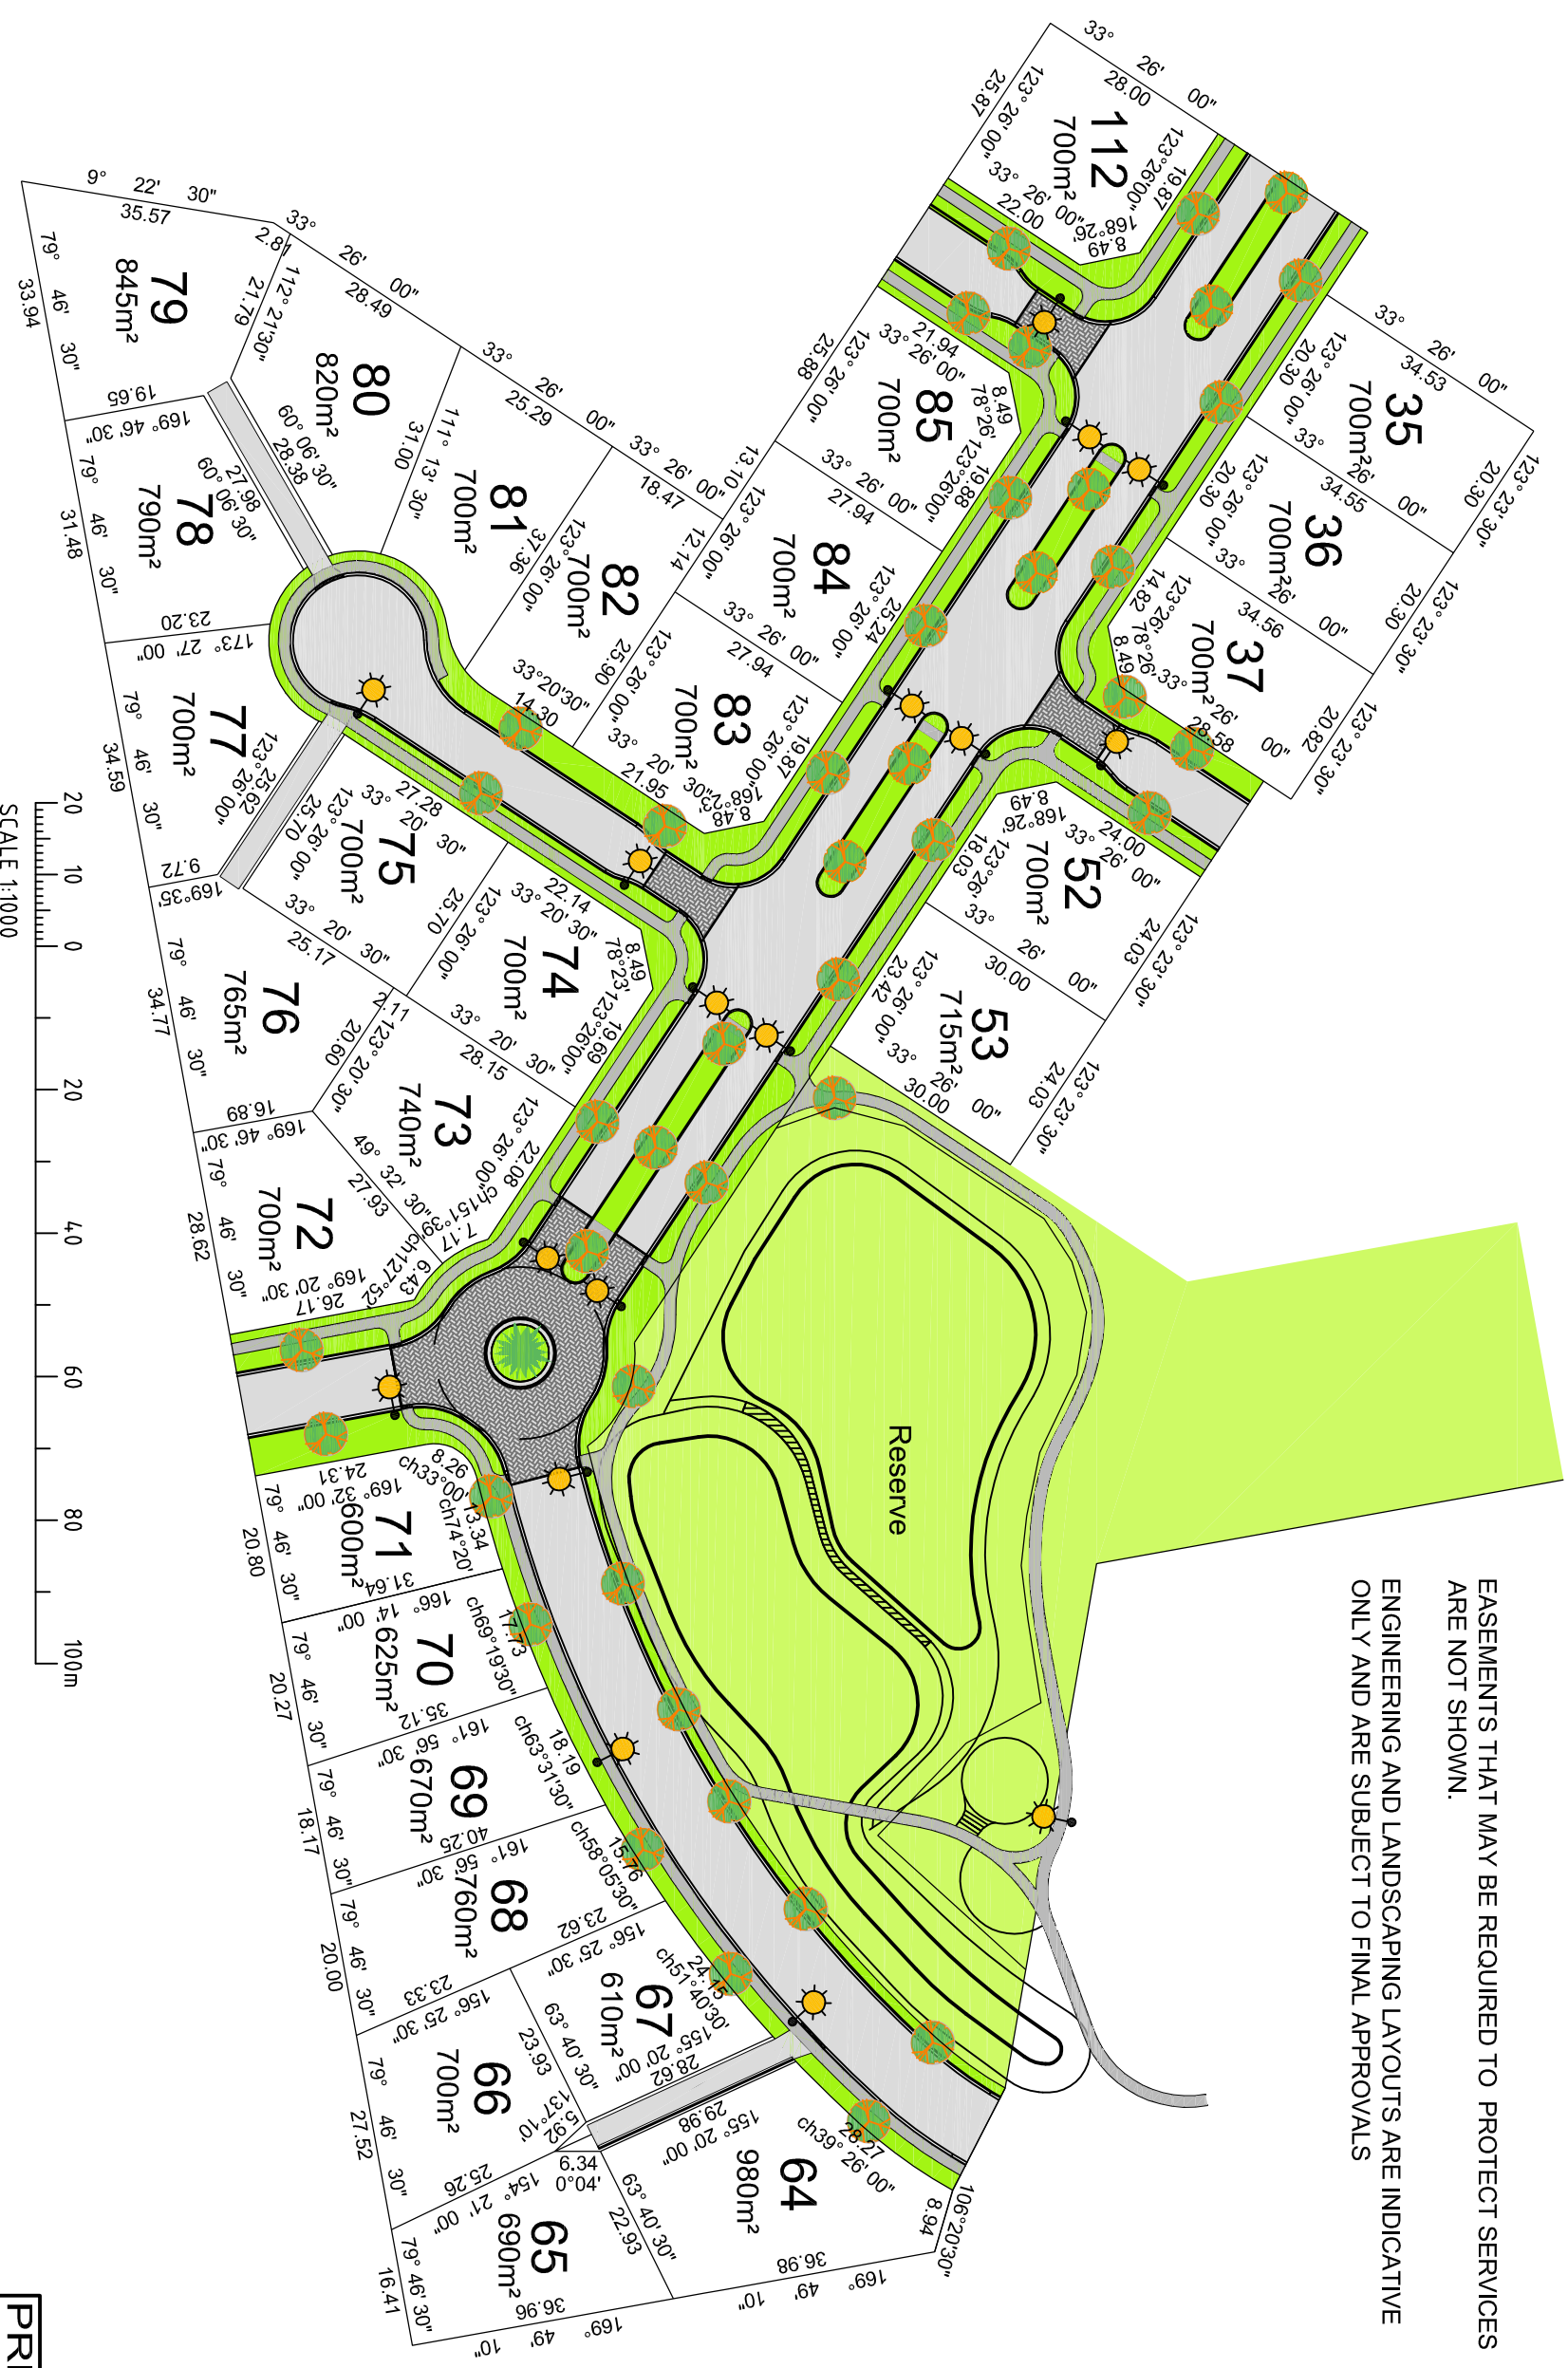

SCALE 1:1000

Client:		Arlington	
Project:		Arlington Park Rangiora	
Drawing Title:		Stage 3 (bearings & distances)	
Project No:		44107	
Scale:		1 : 1000	
Drawing No:		SU 02.02	
Sheet Size:		A3	
Rev:		A	
Date:		05/10	
Revision Details:		RNS JAT MJH	
No:		Date	

aurecon
Auckland
1st Floor, 3201 High Street, PO Box 329
Rangiora, New Zealand
Tel: +64 3 379 8276
Fax: +64 3 379 8585
Email: rangiora@aurecongroup.com

Drawn	Signed	Date
TS	TS	05/10
Designed	Signed	Date
RNS	RNS	05/10
Verified	Signed	Date
JAT	JAT	05/10
Approved	Signed	Date
MJH	MJH	05/10

PRELIMINARY

Project No:		44107	
Scale:		1 : 1000	
Drawing No:		SU 02.02	
Sheet Size:		A3	
Rev:		A	